

LOT 18.01
2.016 AC.

CHICKEN COOP


CHICKEN COOP

25' WIDE
LANDSCAPE BUFFER
TO BE MAINTAINED
BY THE HOMEOWNER

10' WIDE DRAINAGE EASEMENT
TO BE DEDICATED TO PITTSBORO TOWNSHIP

10' WIDE DRAINAGE
TO BE DEDICATED TO PITTSBORO TOWNSHIP

CROW POND ROAD

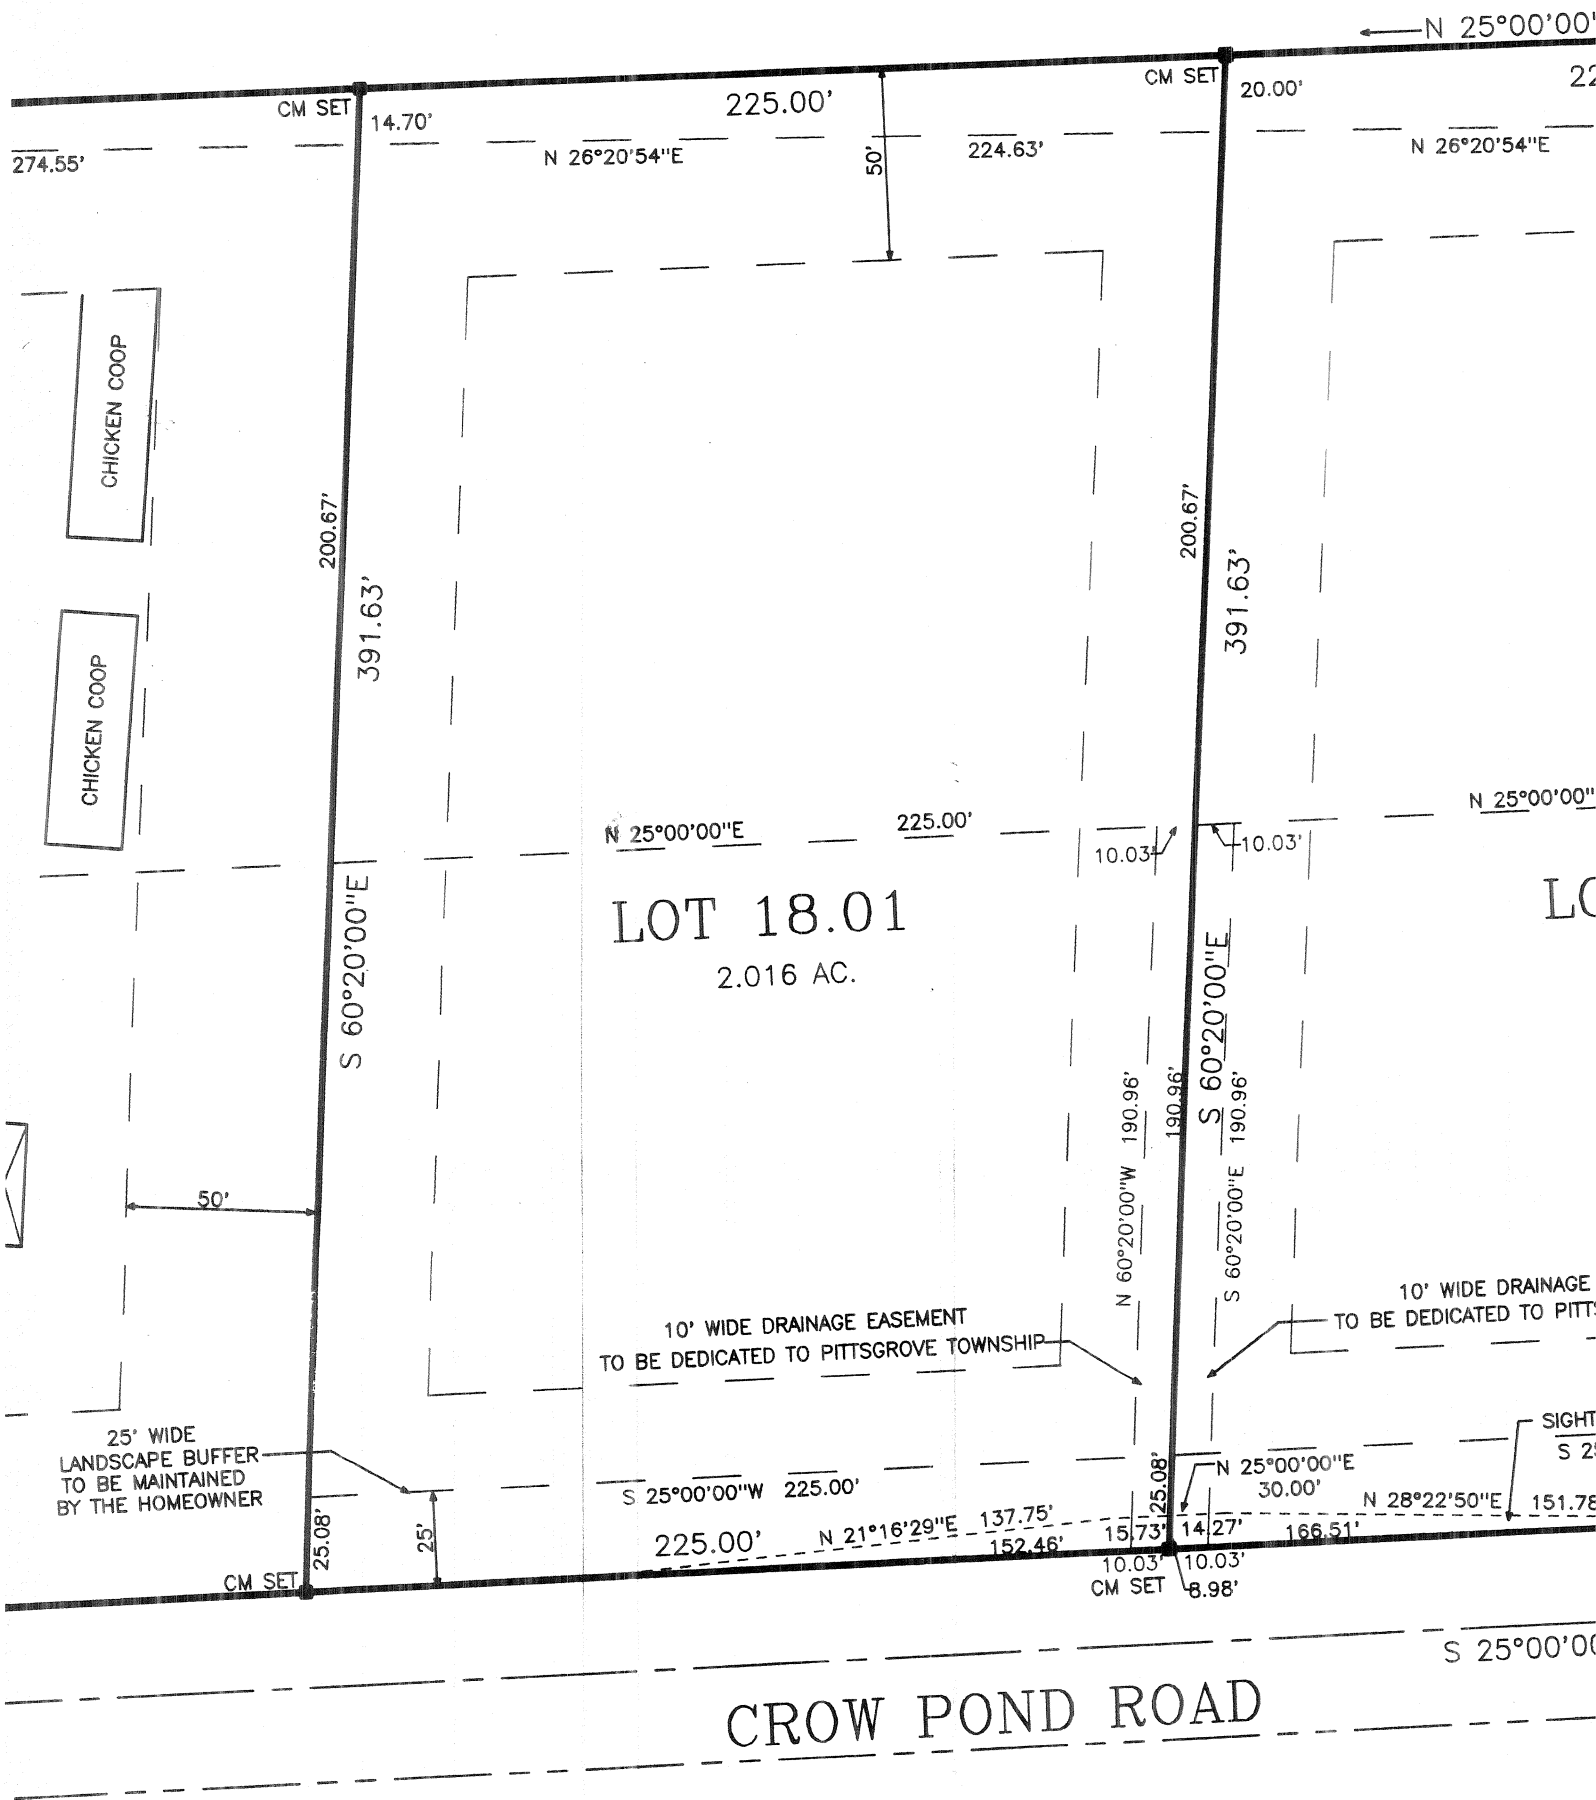

N 25°00'00"E

225.00'

LOT 18.01
2.016 AC.

CHICKEN COOP


CHICKEN COOP

25' WIDE
LANDSCAPE BUFFER
TO BE MAINTAINED
BY THE HOMEOWNER

10' WIDE DRAINAGE EASEMENT
TO BE DEDICATED TO PITTSBORO TOWNSHIP

10' WIDE DRAINAGE
TO BE DEDICATED TO PITTSBORO TOWNSHIP

CROW POND ROAD

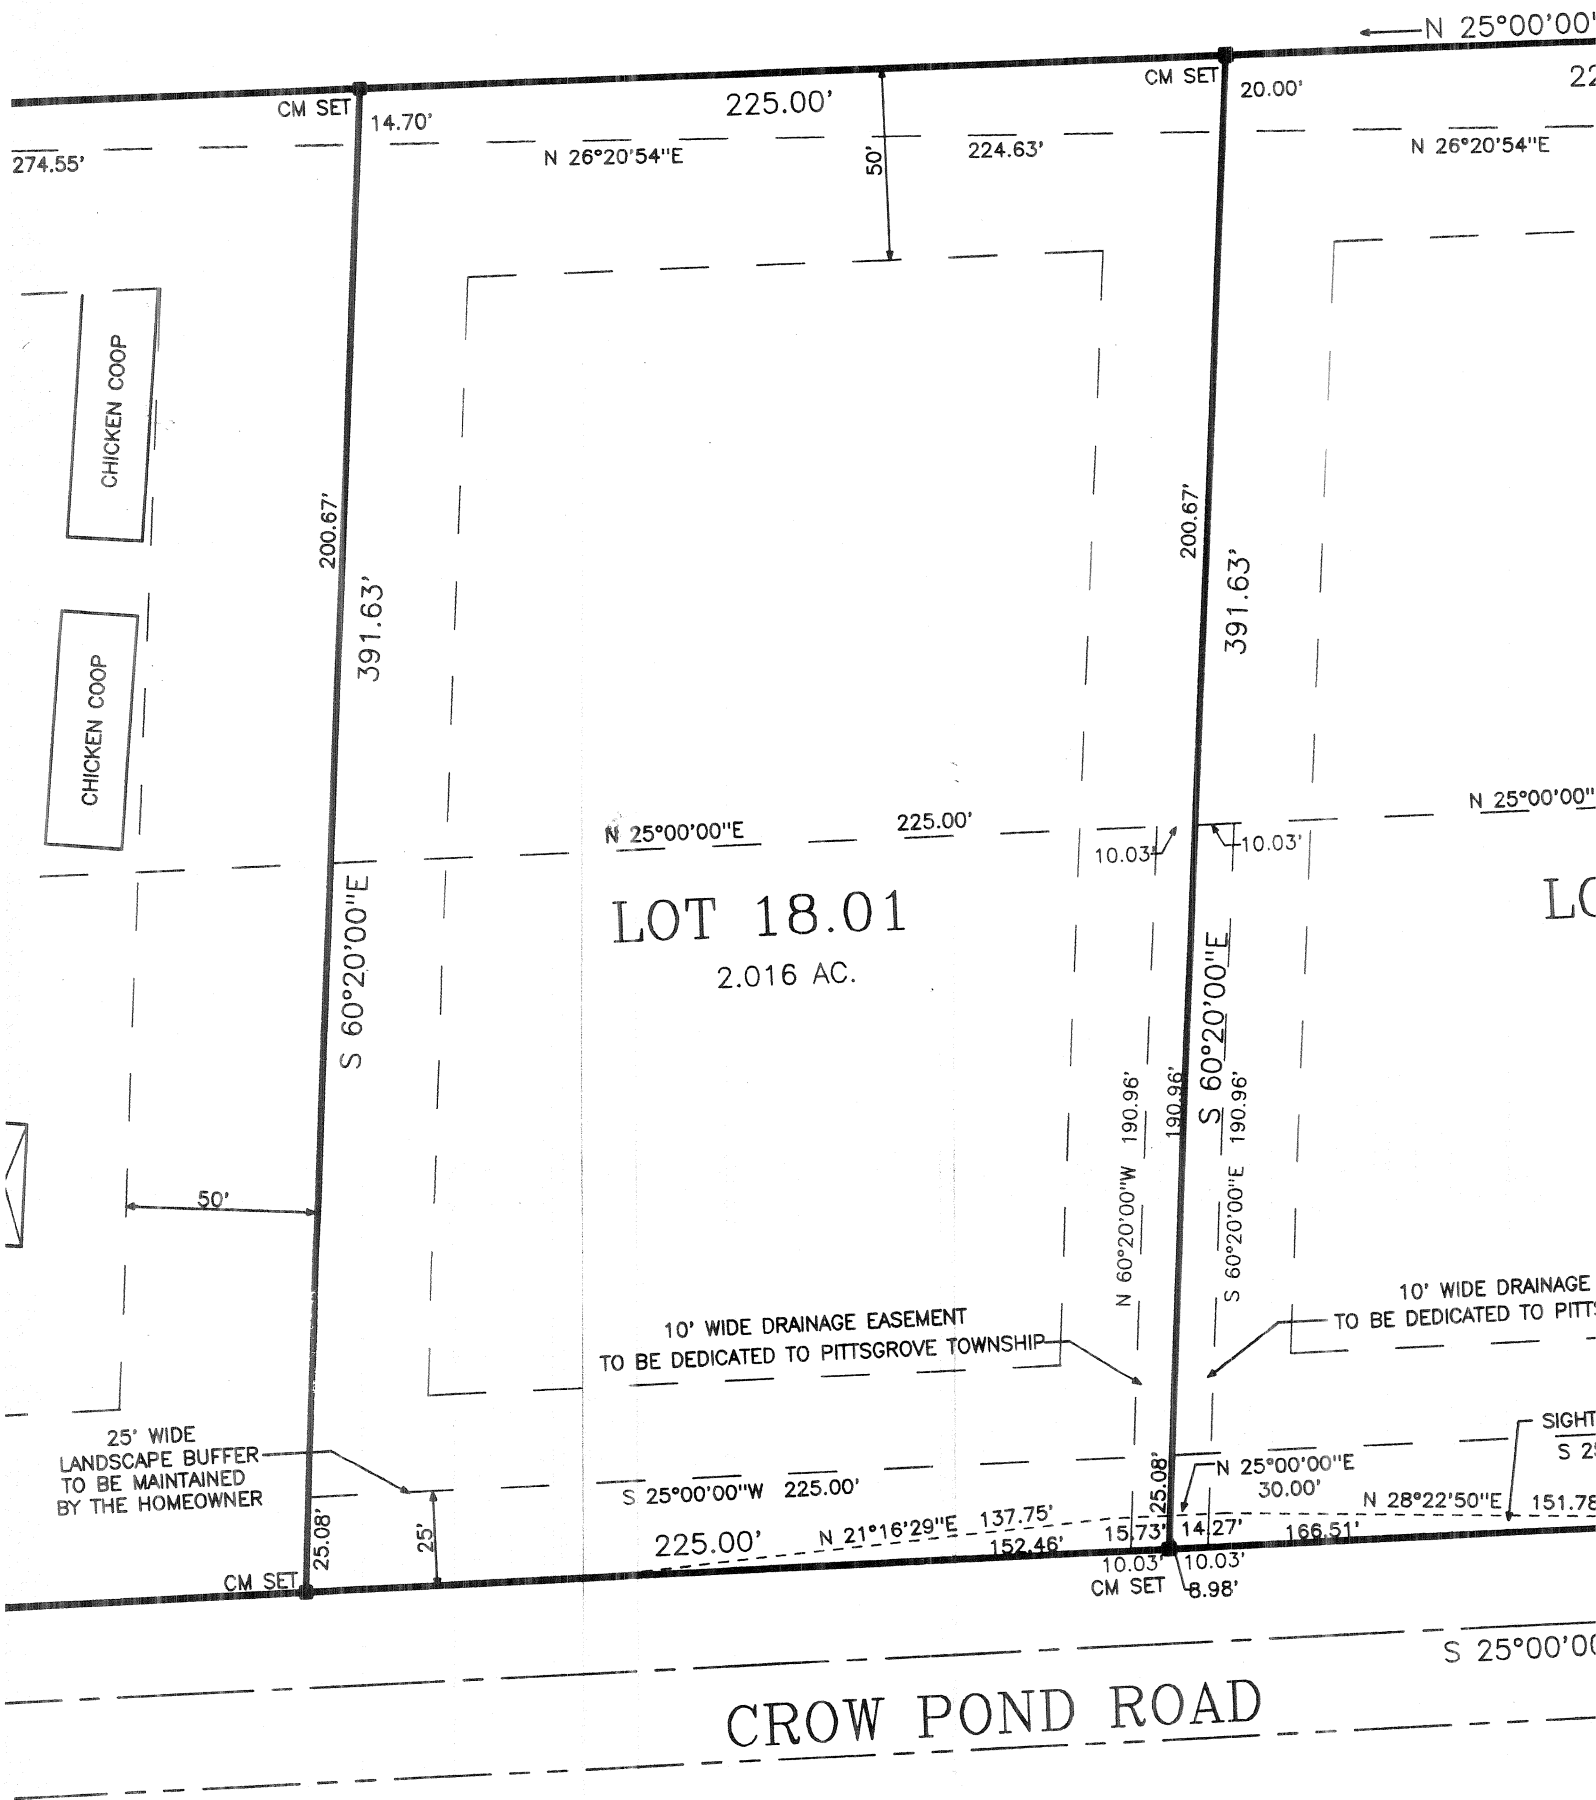

200.67'

391.63'

S 60°20'00"E

200.67'

391.63'

S 60°20'00"E

N 60°20'00"W

190.96'

190.96'

S 25°00'00"W 225.00'

225.00'

N 21°16'29"E

137.75'

152.46'

15.73'

25.08'

10.03'

10.03'


14.27'

166.51'

N 28°22'50"E

151.78'

SIGHT
S 25°

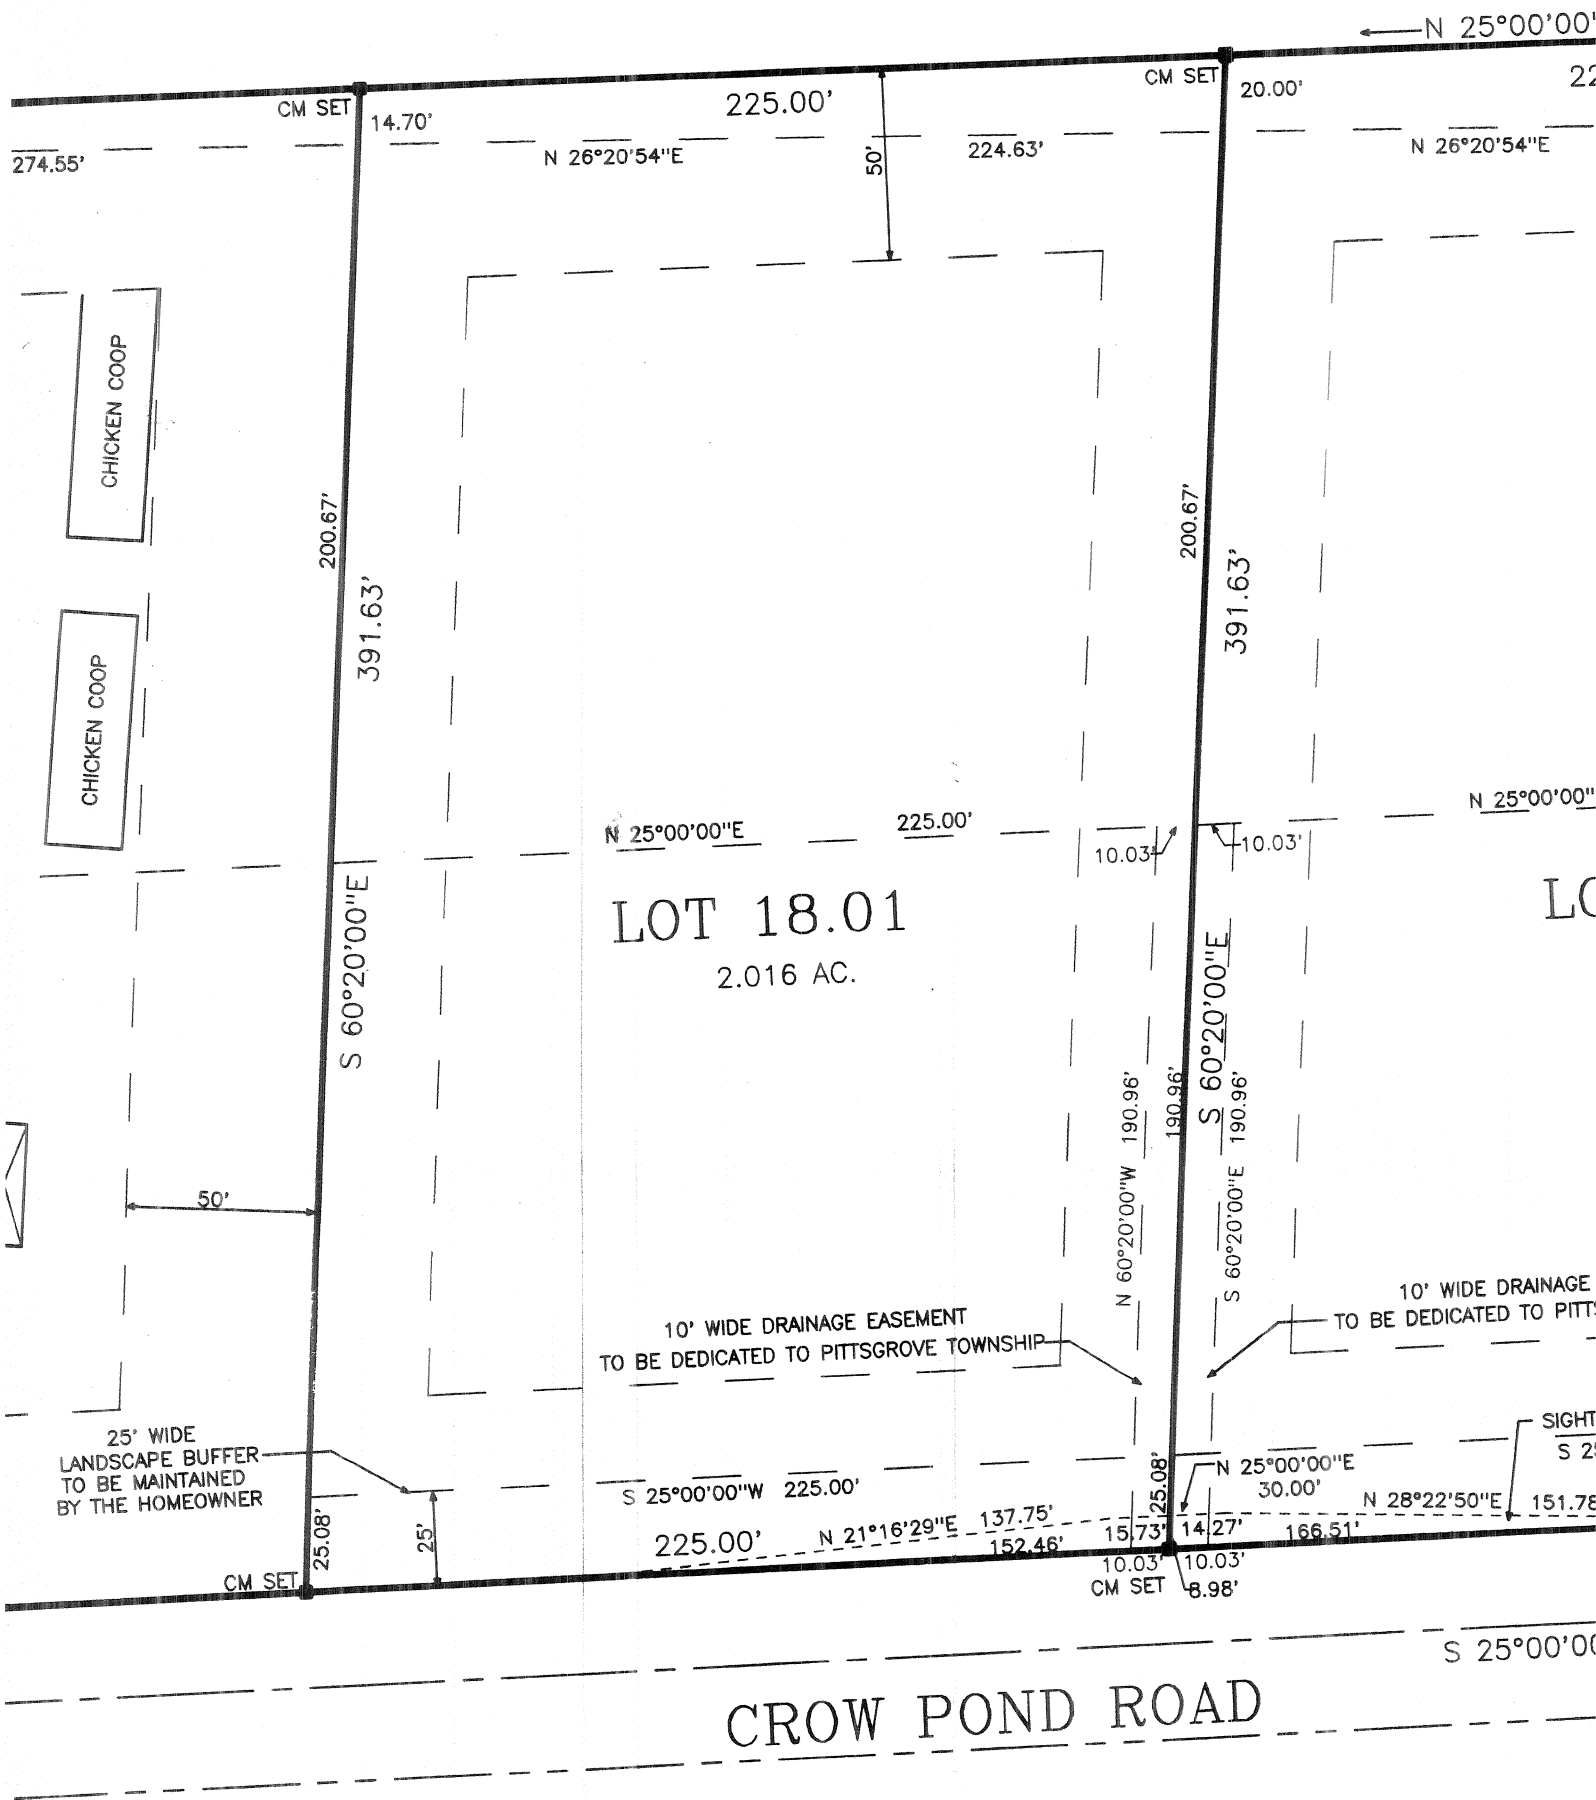

N 25°00'00"

CM SET

CM SET

274.55'

14.70'

225.00'

N 26°20'54"E


50'

224.63'

20.00'

N 26°20'54"E

22

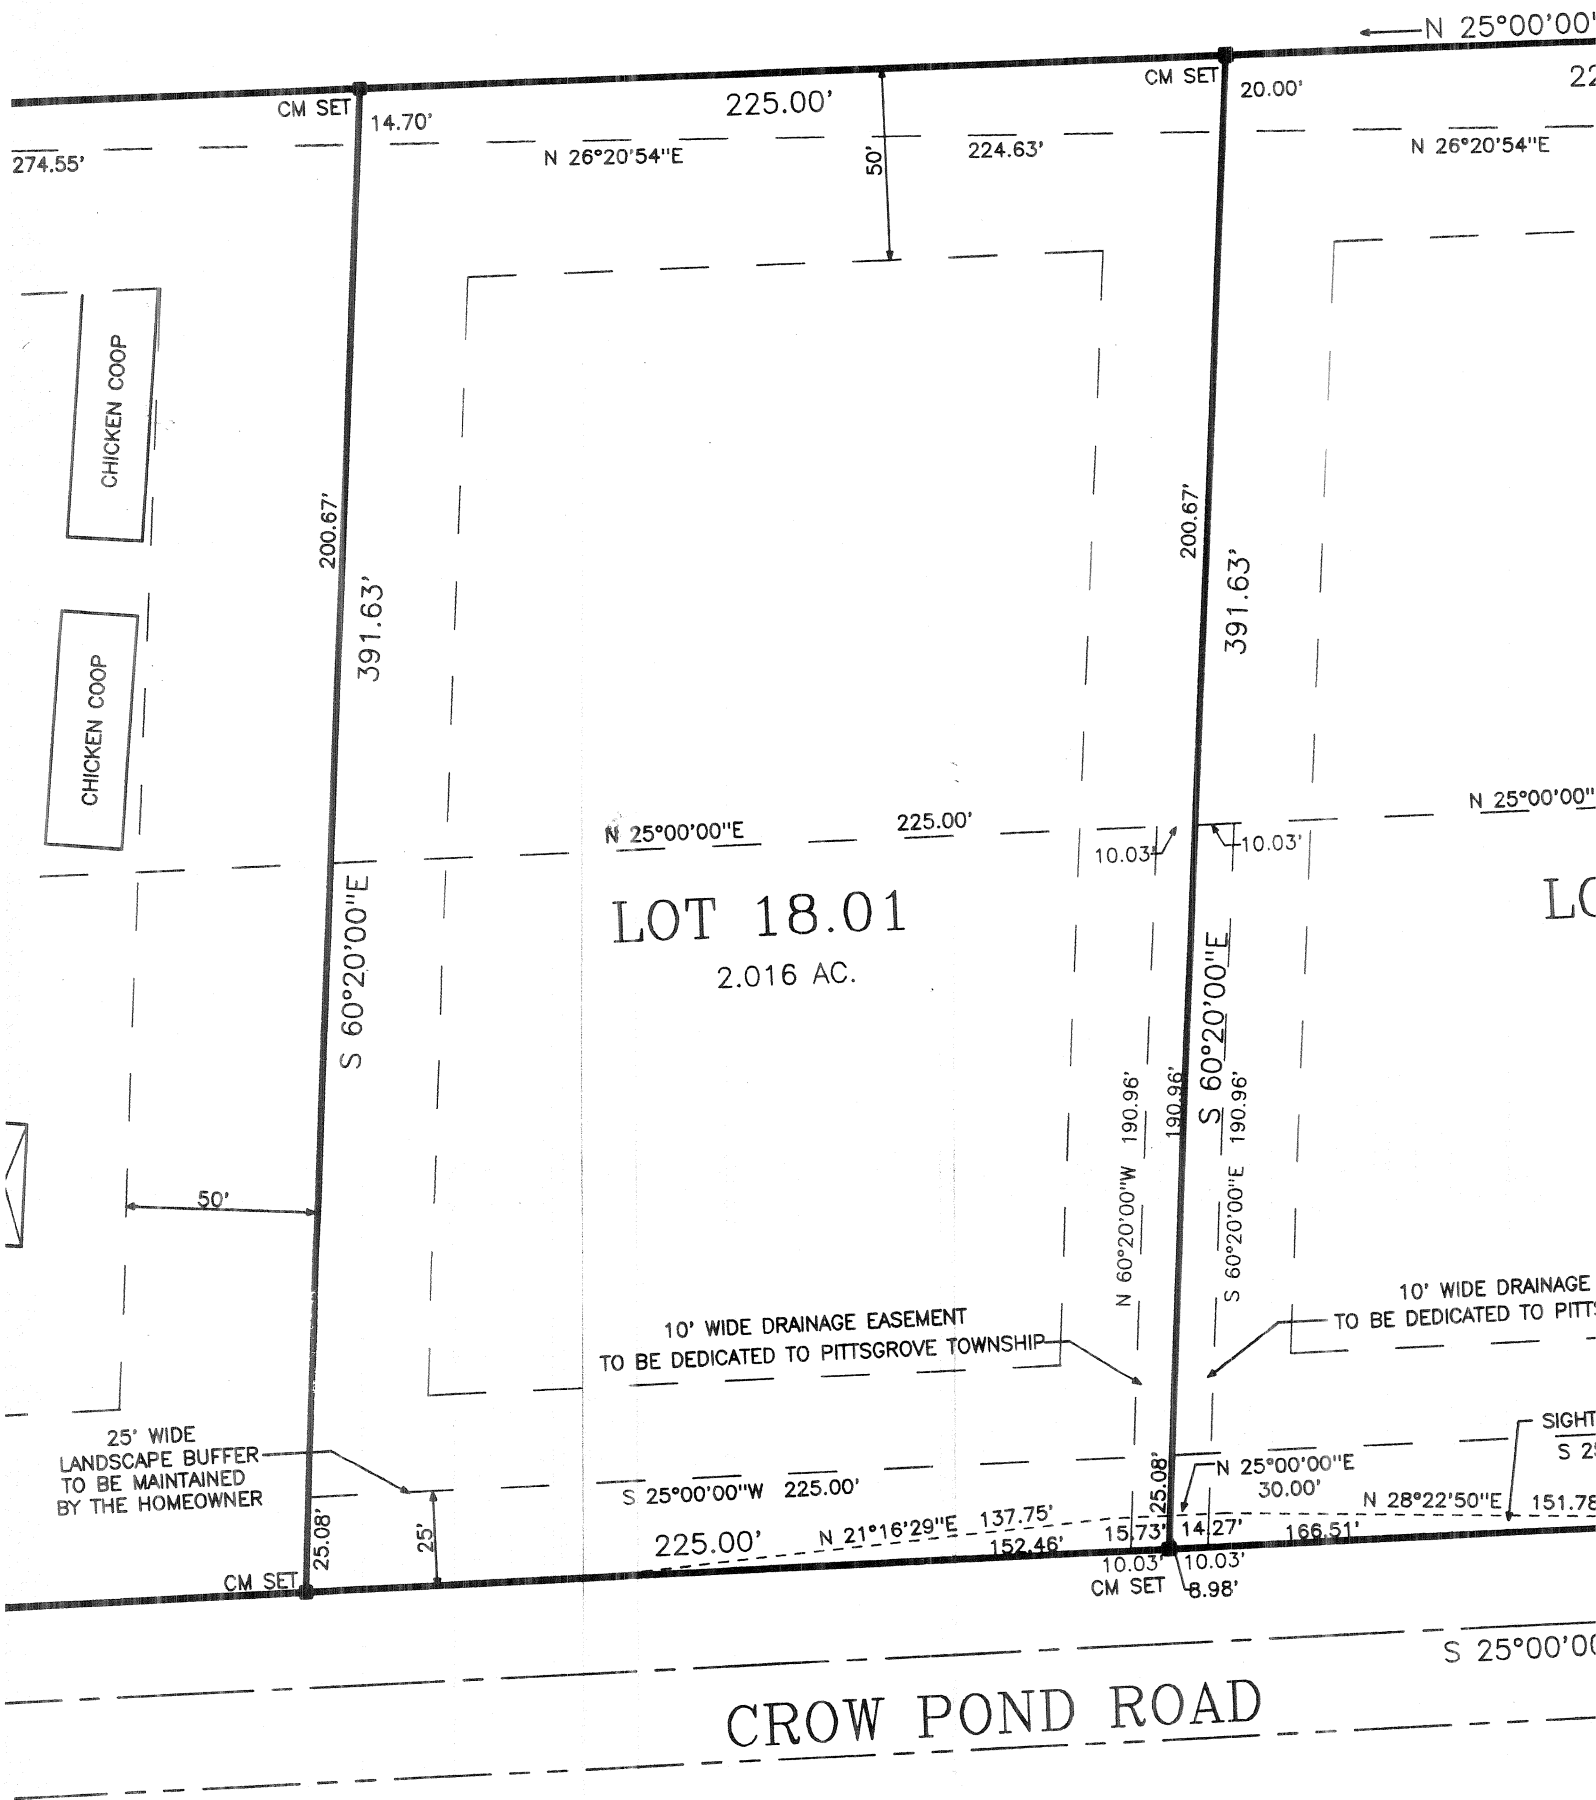

S 25°00'00"